


Note:
Area between pond and diffused discharge point to be landscaped.

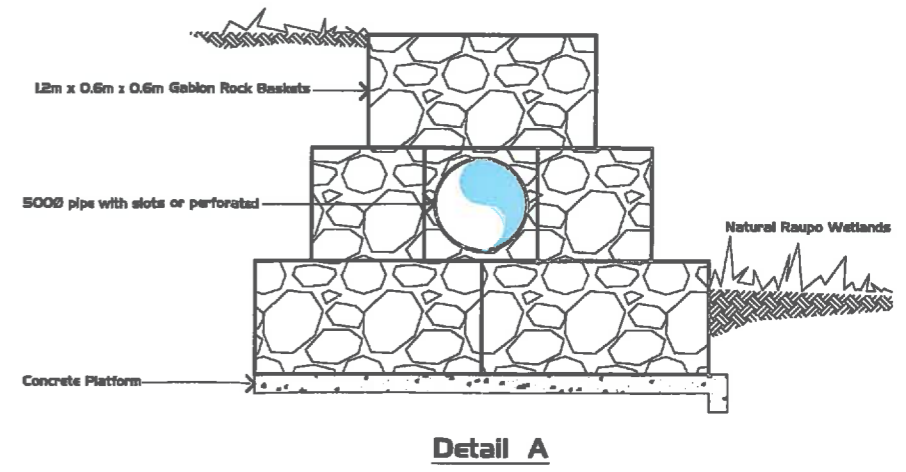

DISCLAIMER
The services shown on this plan are indicative only. The Rotorua Lakes Council accepts no responsibility for the accuracy of this detail and location. The contractor shall consult with all appropriate authorities for services information prior to excavation.

COPYRIGHT
This design and drawing is the COPYRIGHT of the ROTORUA LAKES COUNCIL and shall not be reproduced without written permission.

SCALE 1:500 (ORIGINAL DRAWING SIZE A1)


DRAWN G CHRYSTIE 07/15
DESIGNED
CHECKED
RECOMMENDED
No. AMENDMENTS DATE ENG. SIGNED

NOT FOR CONSTRUCTION

DISCHARGE TO WATER (OPTION 1)
CONCEPT DESIGN
PLAN AND LONGSECTION

ROTORUA LAKES COUNCIL
WATER SOLUTIONS
PRIVATE BAG 9929
ROTORUA 3046
Telephone 07 348 4199 Facsimile 07 348 2143

DRAWING No. 14473
SHEET No 001

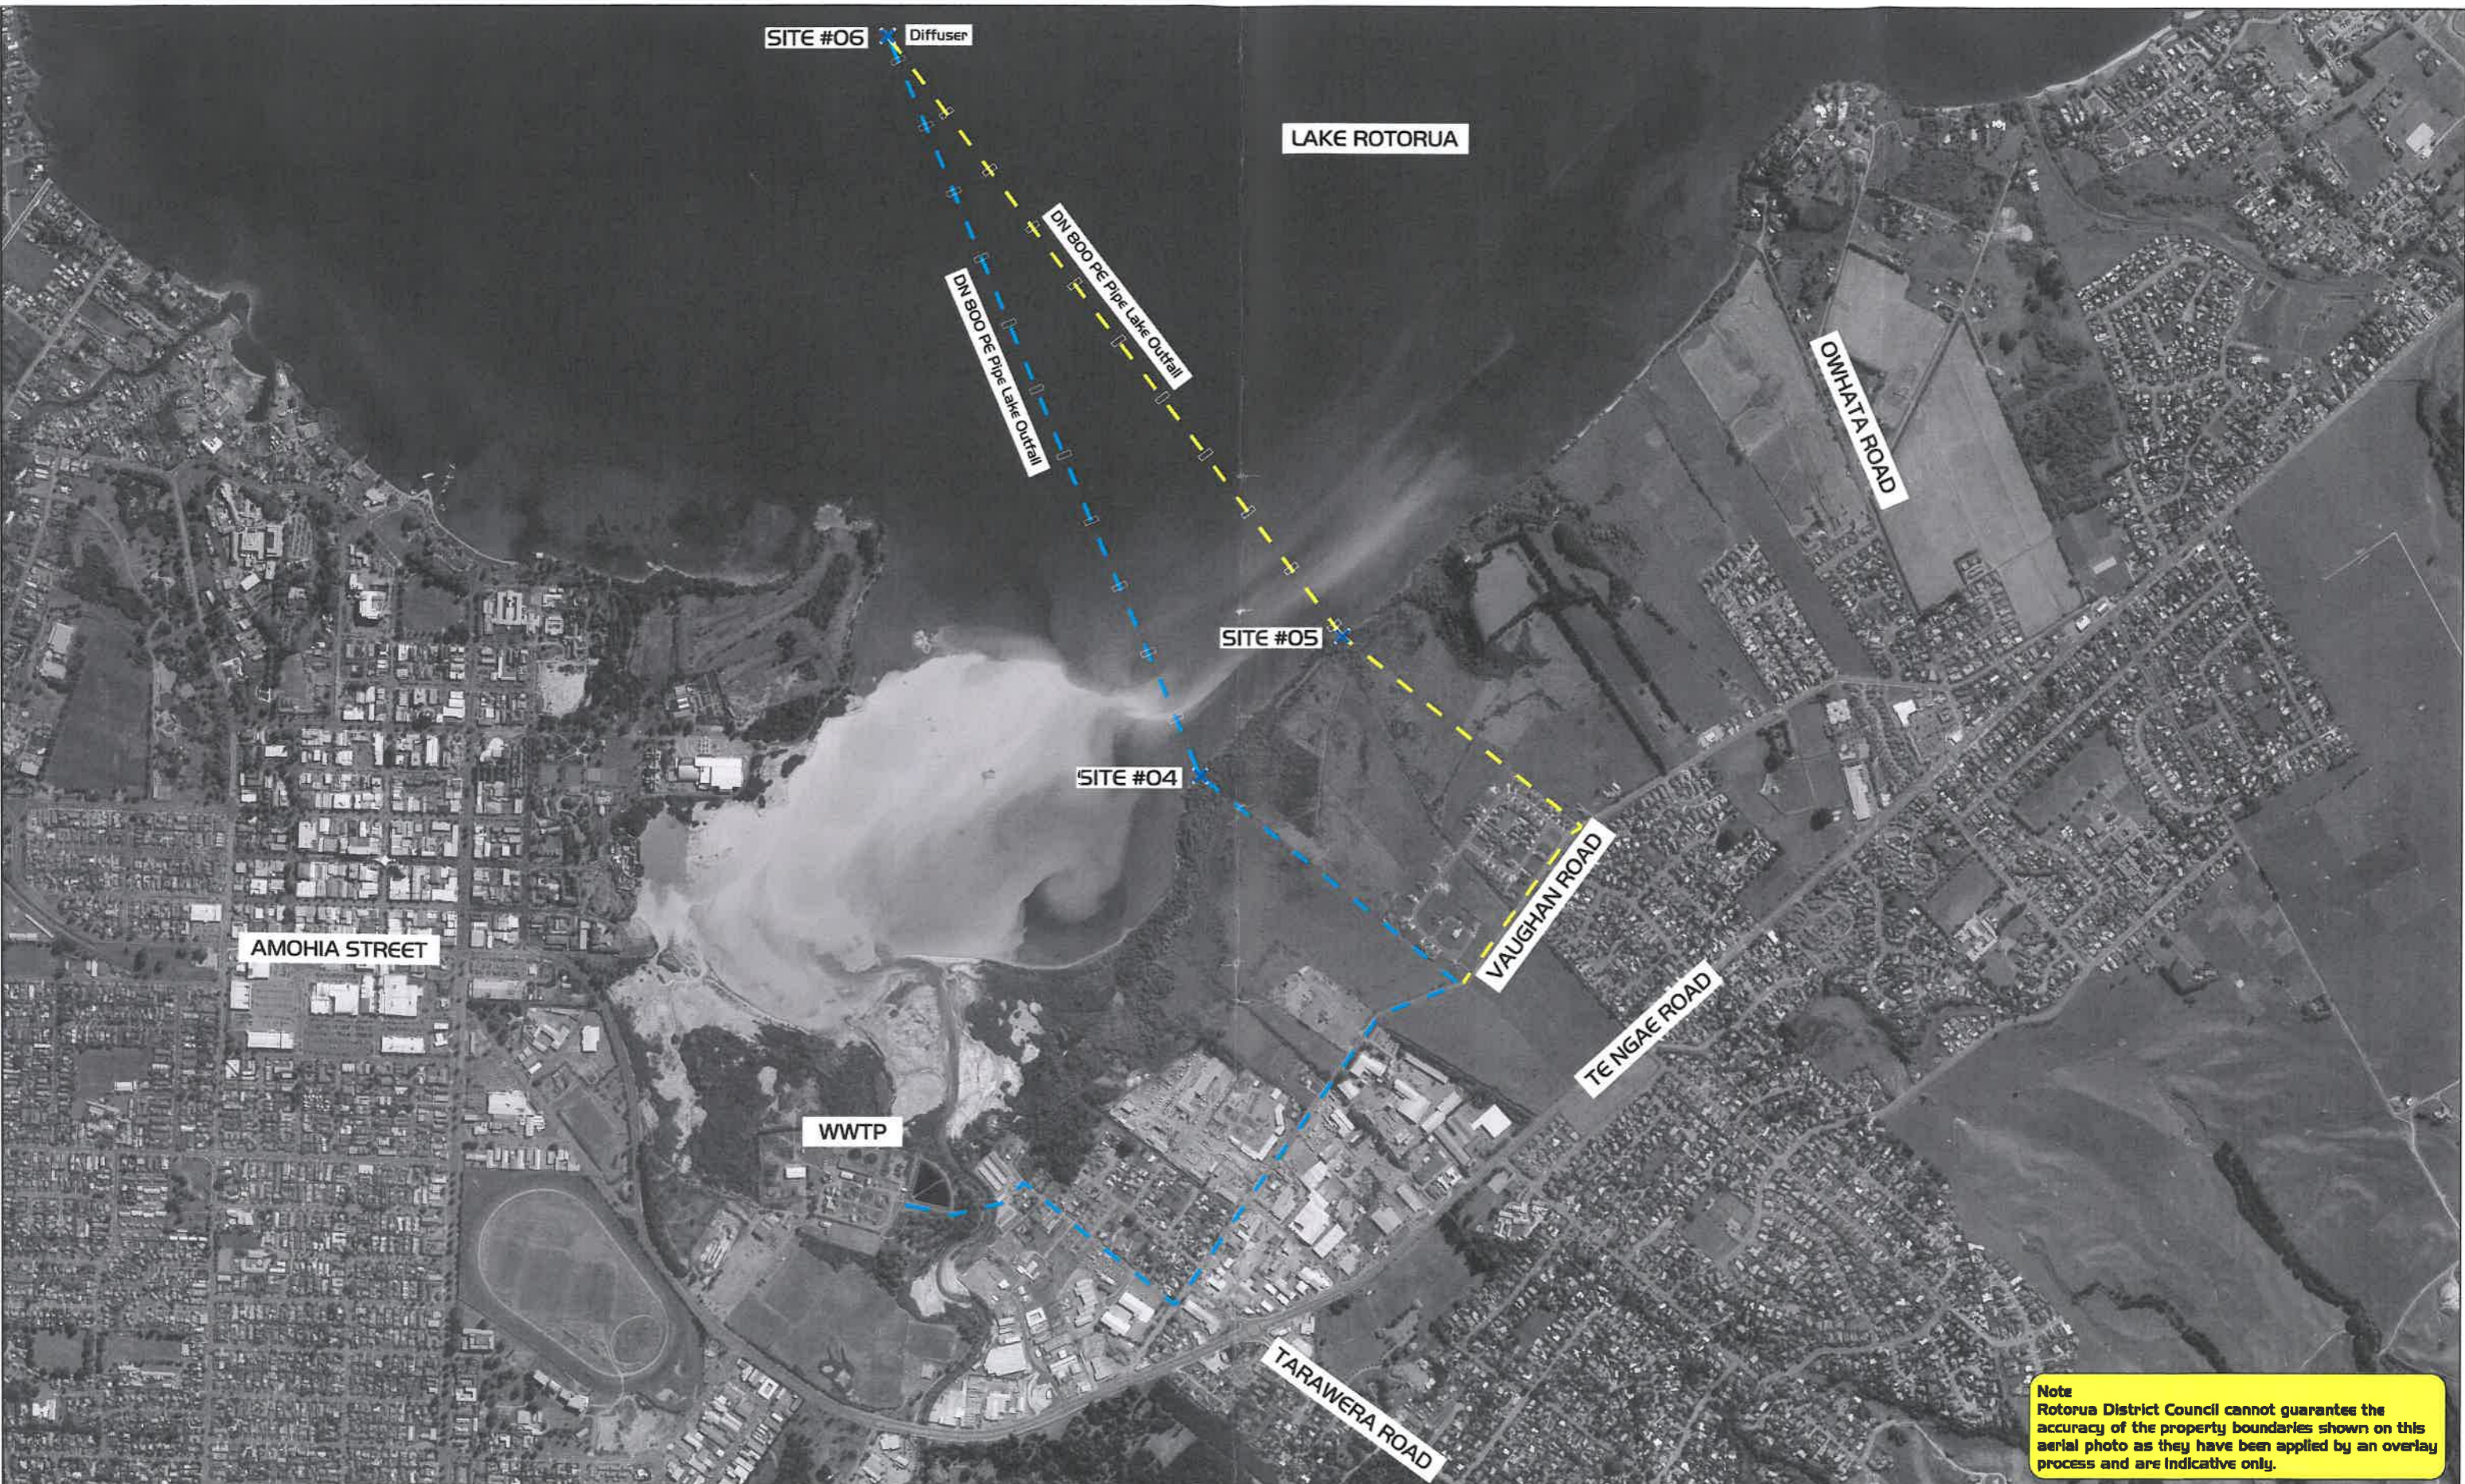

Note
 Rotorua District Council cannot guarantee the accuracy of the property boundaries shown on this aerial photo as they have been applied by an overlay process and are indicative only.

